


NOTE: FOR COMPLETE RIGHT OF WAY AND ACCURATE ACCESS DATA,
SEE RIGHT OF WAY RECORD MAPS AT DISTRICT OFFICE.

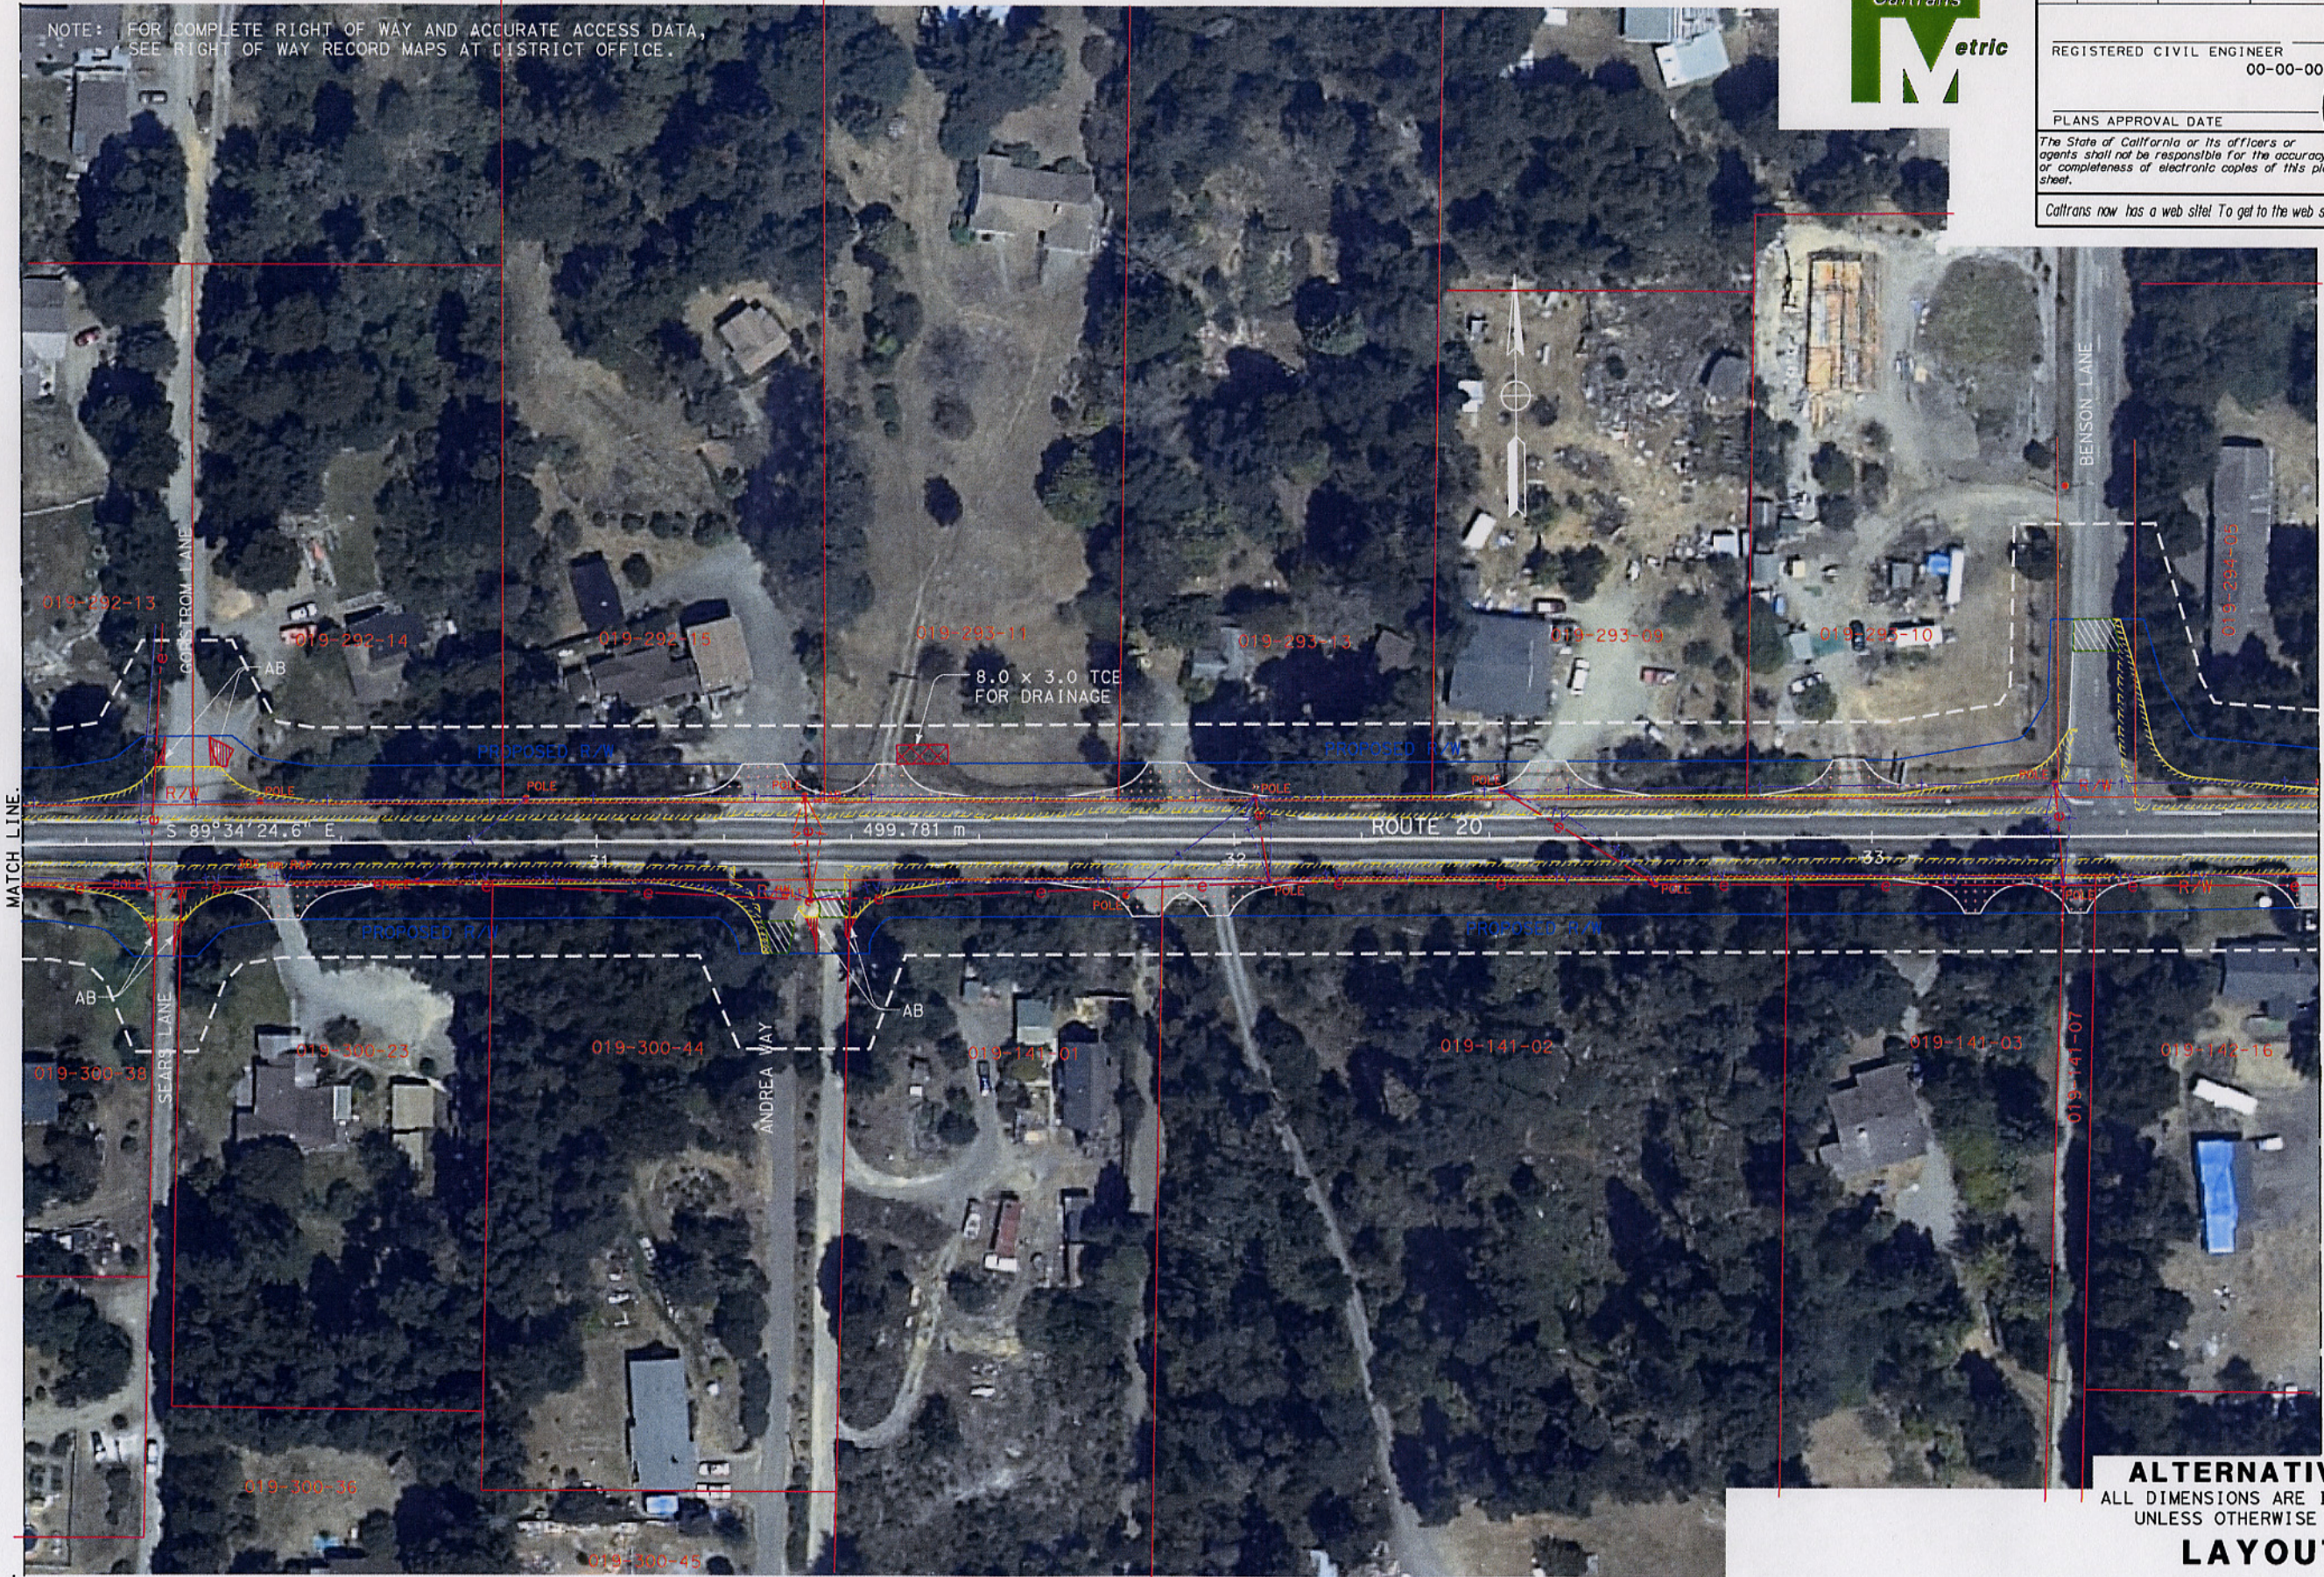

DIST	COUNTY	ROUTE	KILOMETER POST TOTAL PROJECT	SHEET No	TOTAL SHEETS
01	Men	20	R0.4/3.9		

REGISTERED CIVIL ENGINEER
00-00-00

PLANS APPROVAL DATE

The State of California or its officers or agents shall not be responsible for the accuracy or completeness of electronic copies of this plan sheet.

Caltrans now has a web site! To get to the web site, go to: <http://www.dot.ca.gov>

ALTERNATIVE 2
ALL DIMENSIONS ARE IN METERS
UNLESS OTHERWISE SHOWN
LAYOUT
SCALE 1:500